


על התבצע לבקר את המידות ולוודע למתכן על כל טעות, סטיר, סתירה או א התאמה בטרם המשך בעבודתו. המתכן ויה העלים "הבעלי" על תוכנית זו ושל זמית היצרים בה. אין לעשות כל שימוש בתוכנית זו וברעיונות הגלומים בה, ללא אישור מראש ובכתב של המתכן.

תאריך	מס	תיאור
17.12.24	A	פתיחת גליון
10.04.25	B00	עדכון למכרז



תוכנית קיר גבס מאחורי דלפק קבלה קנ"מ 20:1

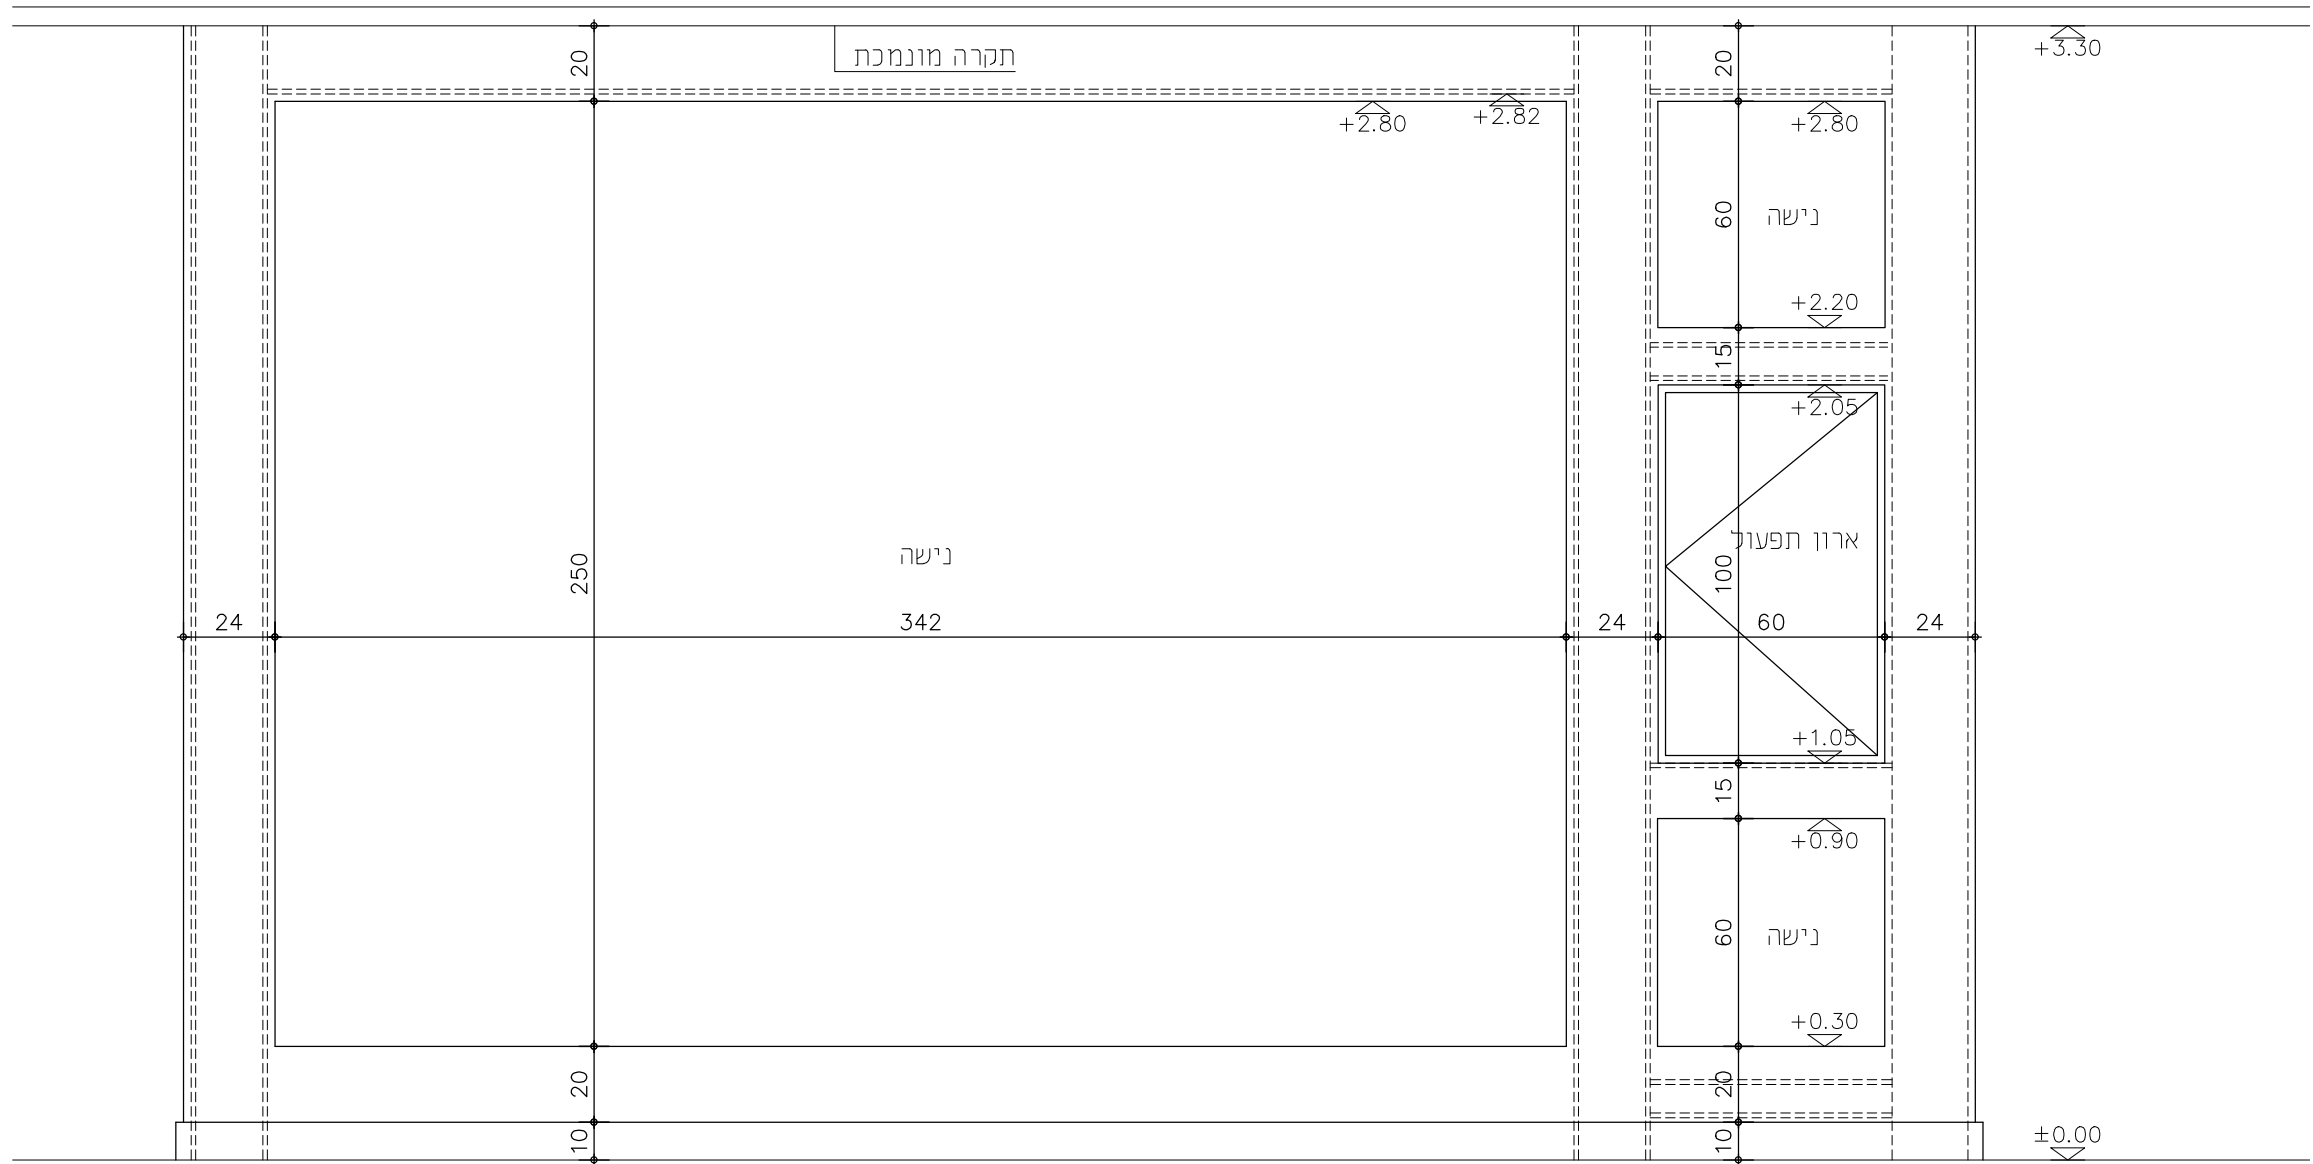

חזית קיר מאחורי דלפק קבלה קנ"מ 20:1

הערות:
על הקבלן להכין תוכניות ייצור
שיובו לאישור המזמין ואז נציגו
באחריות הקבלן ועל חשבוננו יוכנו תוכניות ייצור
שיובו לאישור האדריכל המזמין נציגם

[illegible]